


A Section A - Existing River
1"=20'

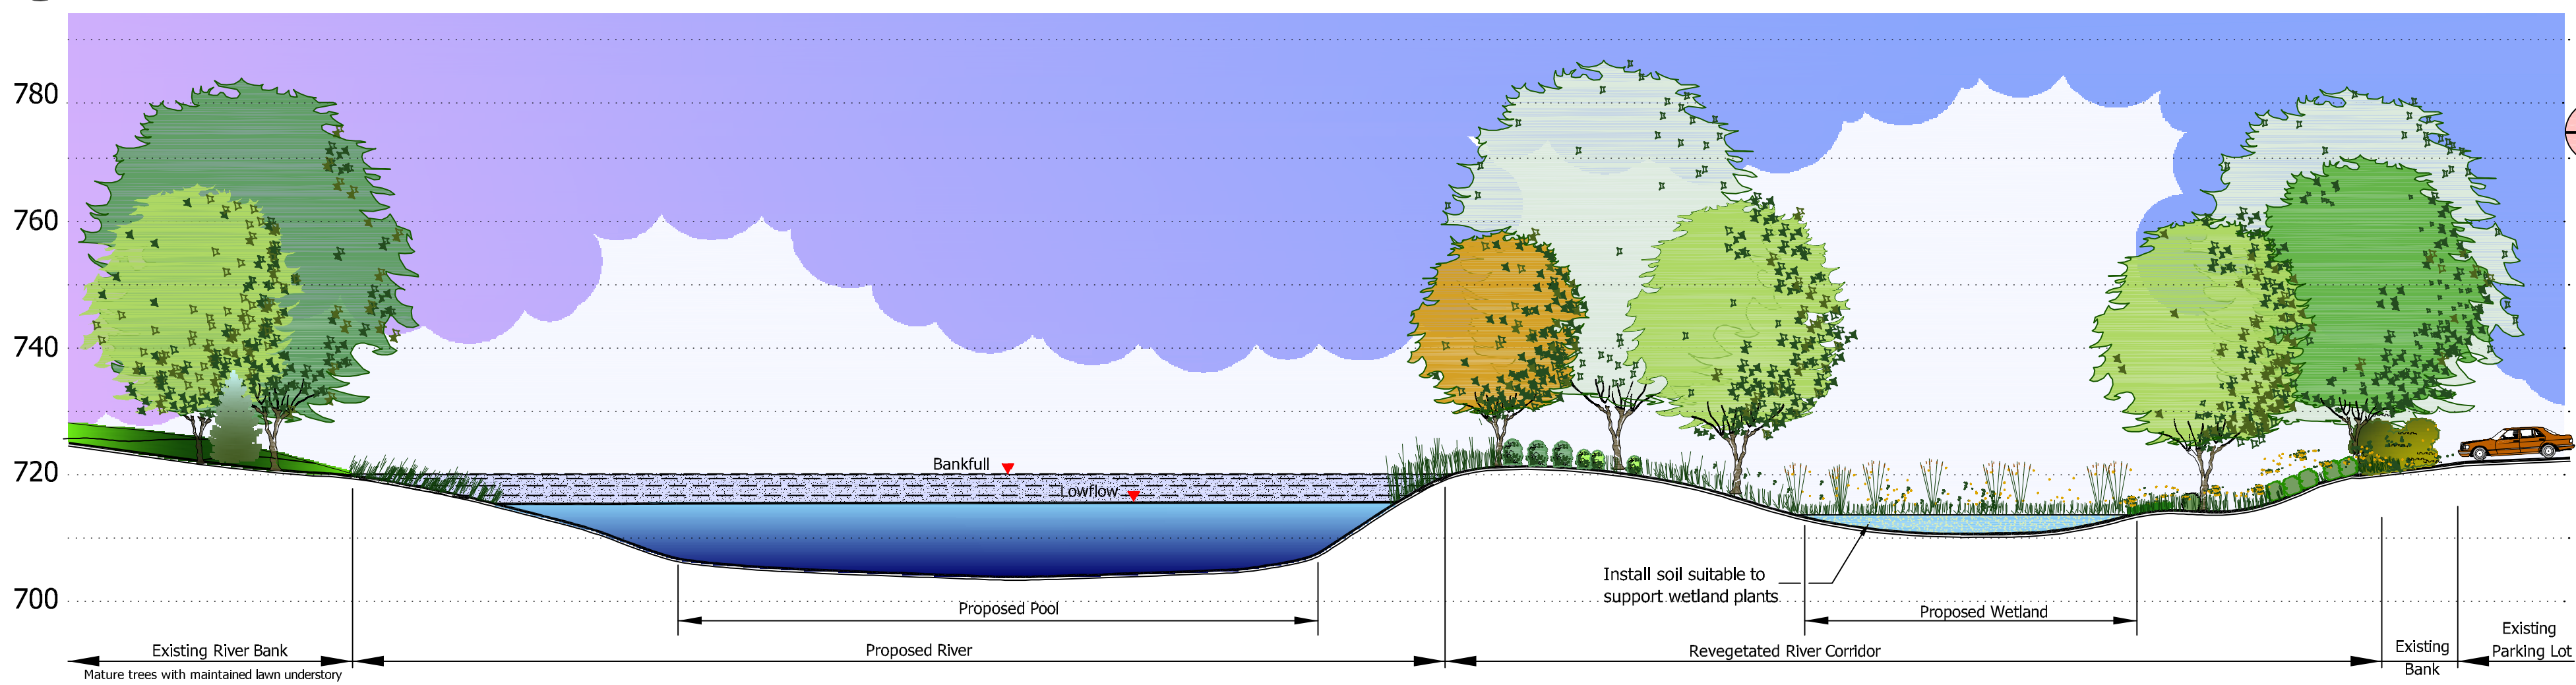

A Section A -Proposed River
1"=20'

5TH AVENUE DAM REMOVAL

Lower Olentangy Ecosystem Restoration Project