
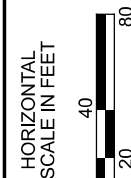


CONCEPTUAL - NOT FOR CONSTRUCTION

CTY-RTE-SECTION

MODEL: CLP.2 - Plan 100 PAPER SIZE: ITXII (in.) DATE: 11/11/2021 TIME: 5:28:49 PM USER: kdickens
 pw:\\mb-us-pw.bentley.com\mb-us-pw-03\Documents\Columbus_OH\01_P\Projects\City-Columbus\Columbus_MultimodalCorridor_Planning\Indiana\400-Engineering\Roadway\Sheets\000CLP.2 - Plan 100.dgn

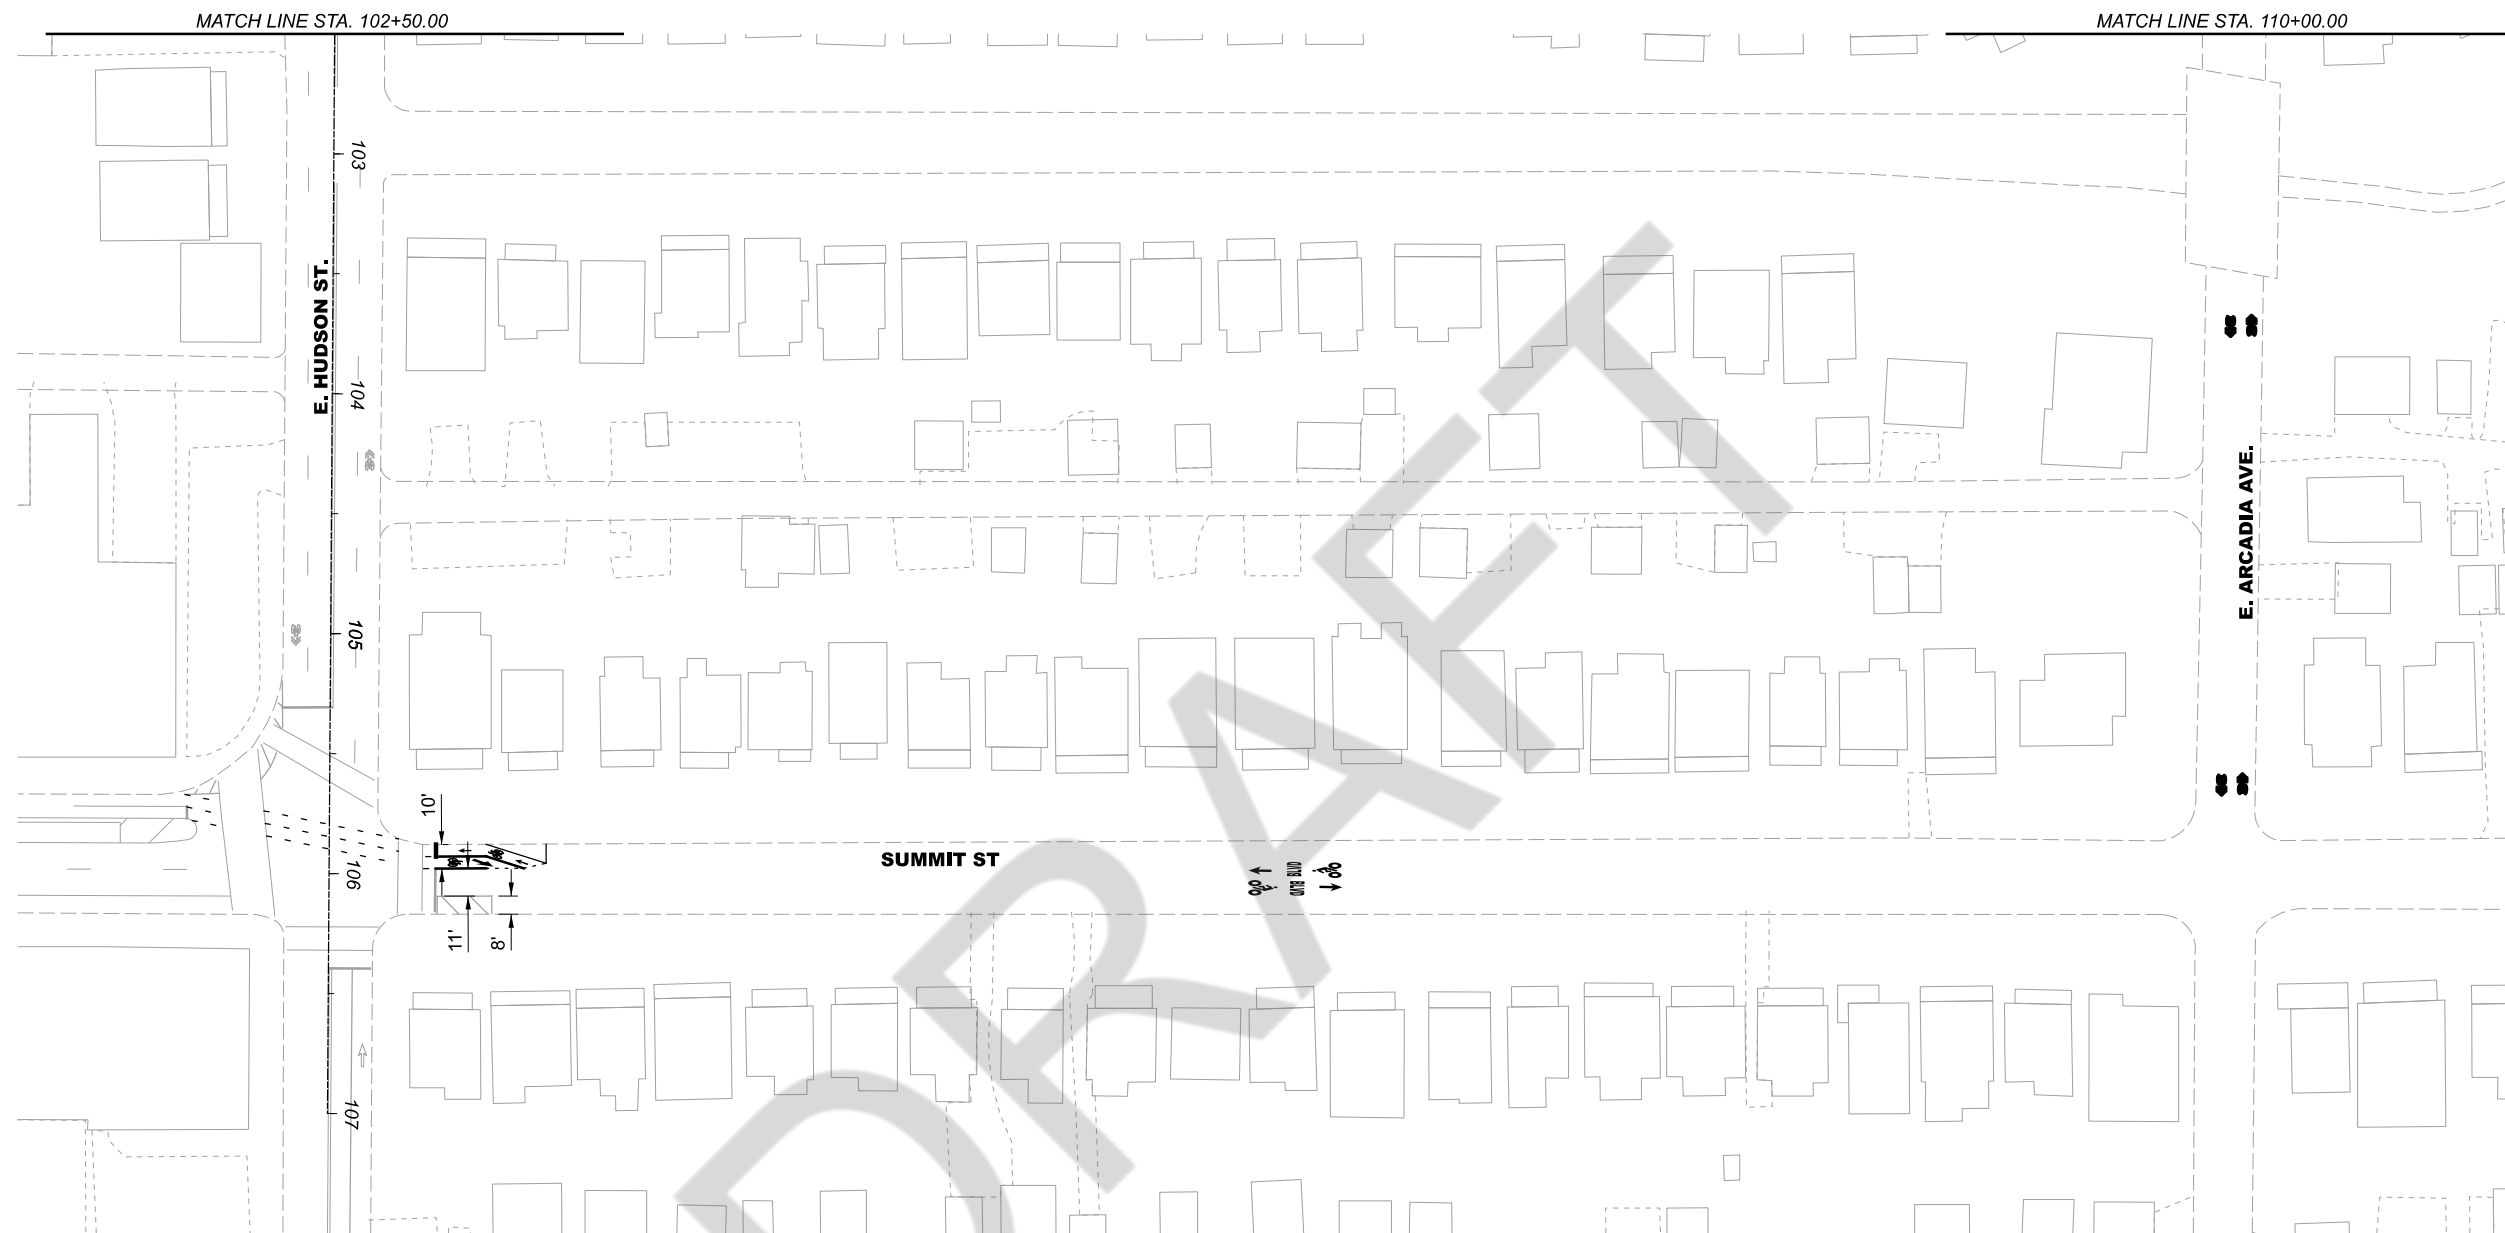

INDIANOLA AVE. BIKE LANES
 ALONG SUMMIT ST TO ARCADIA AVE

DESIGN AGENCY

Michael Baker
 INTERNATIONAL

DESIGNER

JTS

REVIEWER

XXX MM-DD-YY

PROJECT ID

0

SHEET



TOTAL

P.01 | 0


CONCEPTUAL - NOT FOR CONSTRUCTION

CTY-RTE-SECTION

MODEL: CLP_2 - Plan 100 PAPER SIZE: ITX11(in.) DATE: 11/11/2021 TIME: 5:29:01PM USER: kdickens
 p:\mb-us-pw-bentley.comb-us-pw-03\Documents\Columbus_OH\01_Proj\cts\City-Columbus\Columbus_MultimodalCorridor_Planning\Indianola_400_Engineering\Roadway\Sheets\CLP_2 - Plan 100.dgn

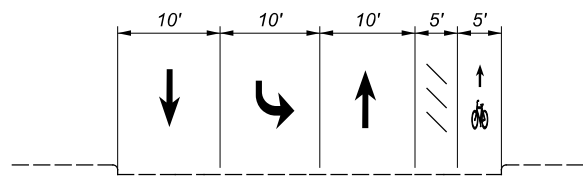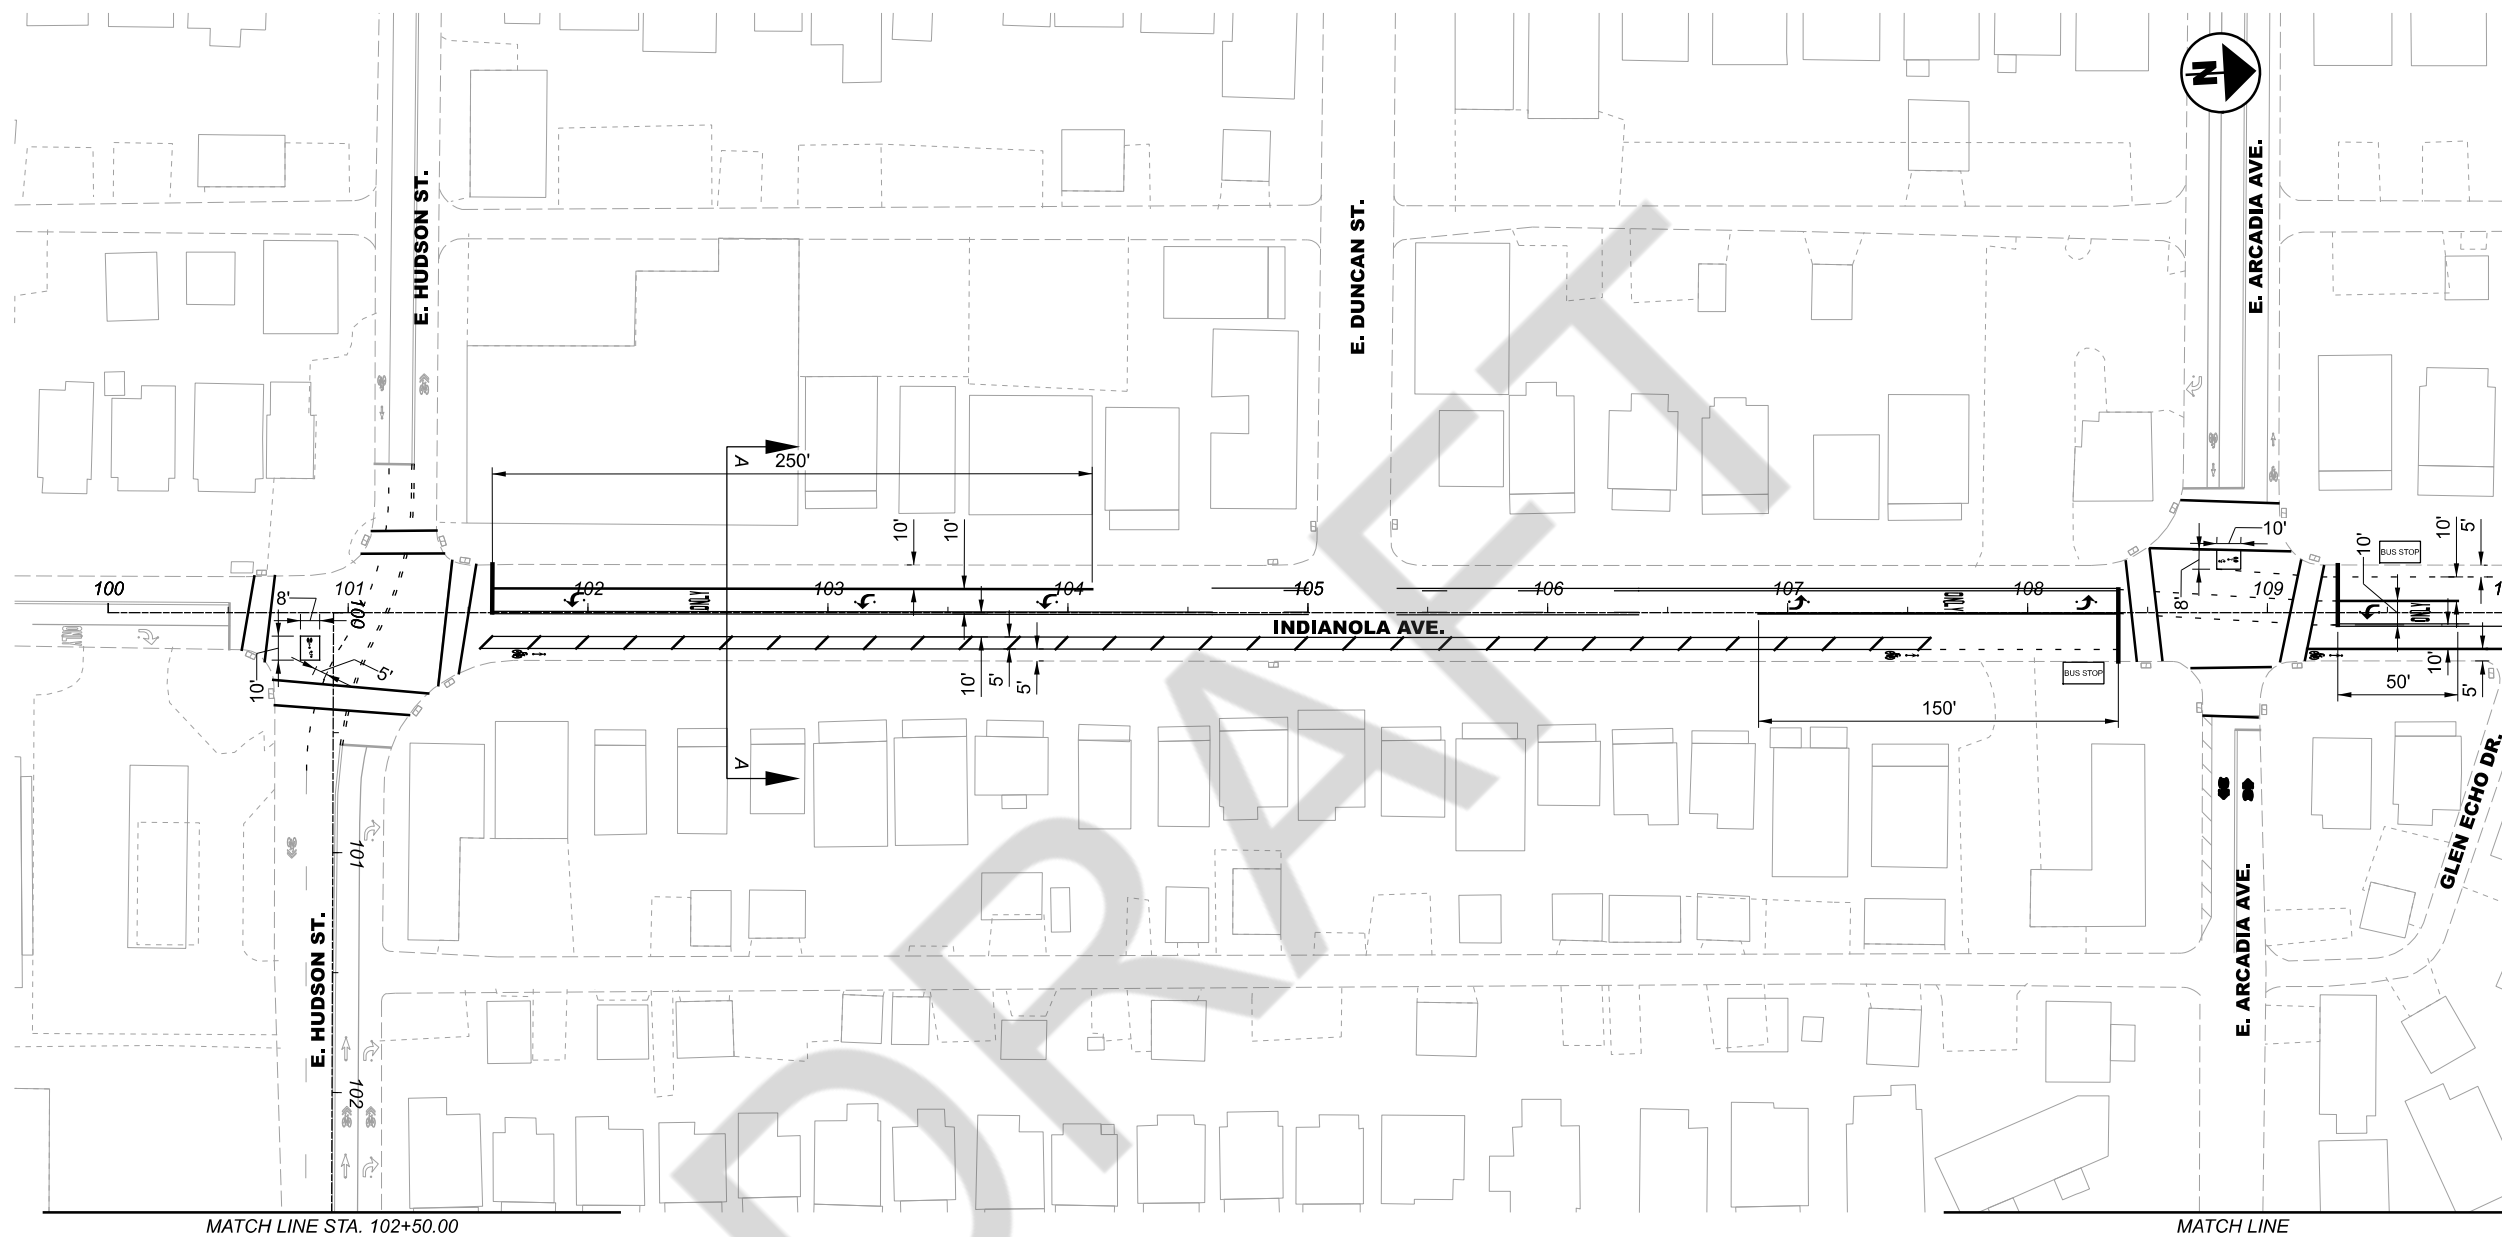

SECTION A-A

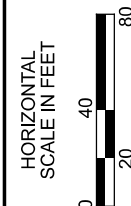

INDIANOLA AVE. BIKE LANES
 BEGIN TO STA. 110+00.00

DESIGN AGENCY

Michael Baker
 INTERNATIONAL

DESIGNER

JTS

REVIEWER

XXX MM-DD-YY

PROJECT ID

0






SHEET TOTAL

P.02 0

CONCEPTUAL - NOT FOR CONSTRUCTION

CTY-RTE-SECTION

MODEL: CLP_2 - Plan 101.PAPER SIZE: 17x11 (in.) DATE: 11/11/2021 TIME: 5:29:07 PM USER: kdickens
 p:\mb-us-pw\bentley.comb-us-pw-03\Documents\Columbus.OH\01_Projects\City-Columbus\Columbus Multimodal Corridor Planning\Indianola 400-Engineer\Ing\Roadway\Sheets\CLP_2 - Plan 101.dgn

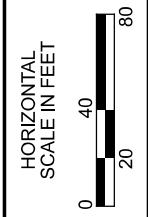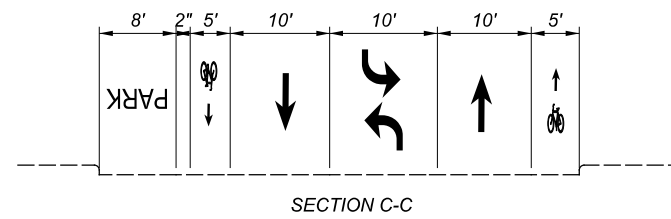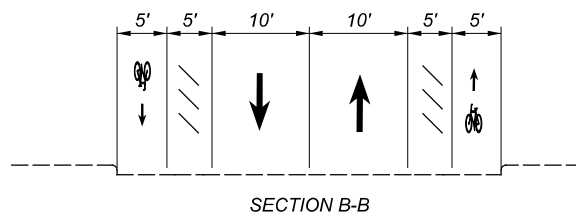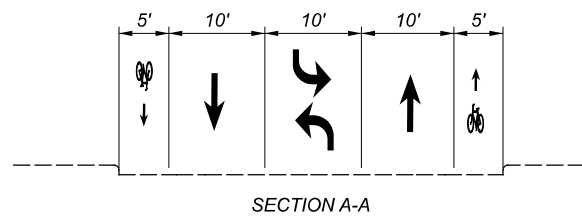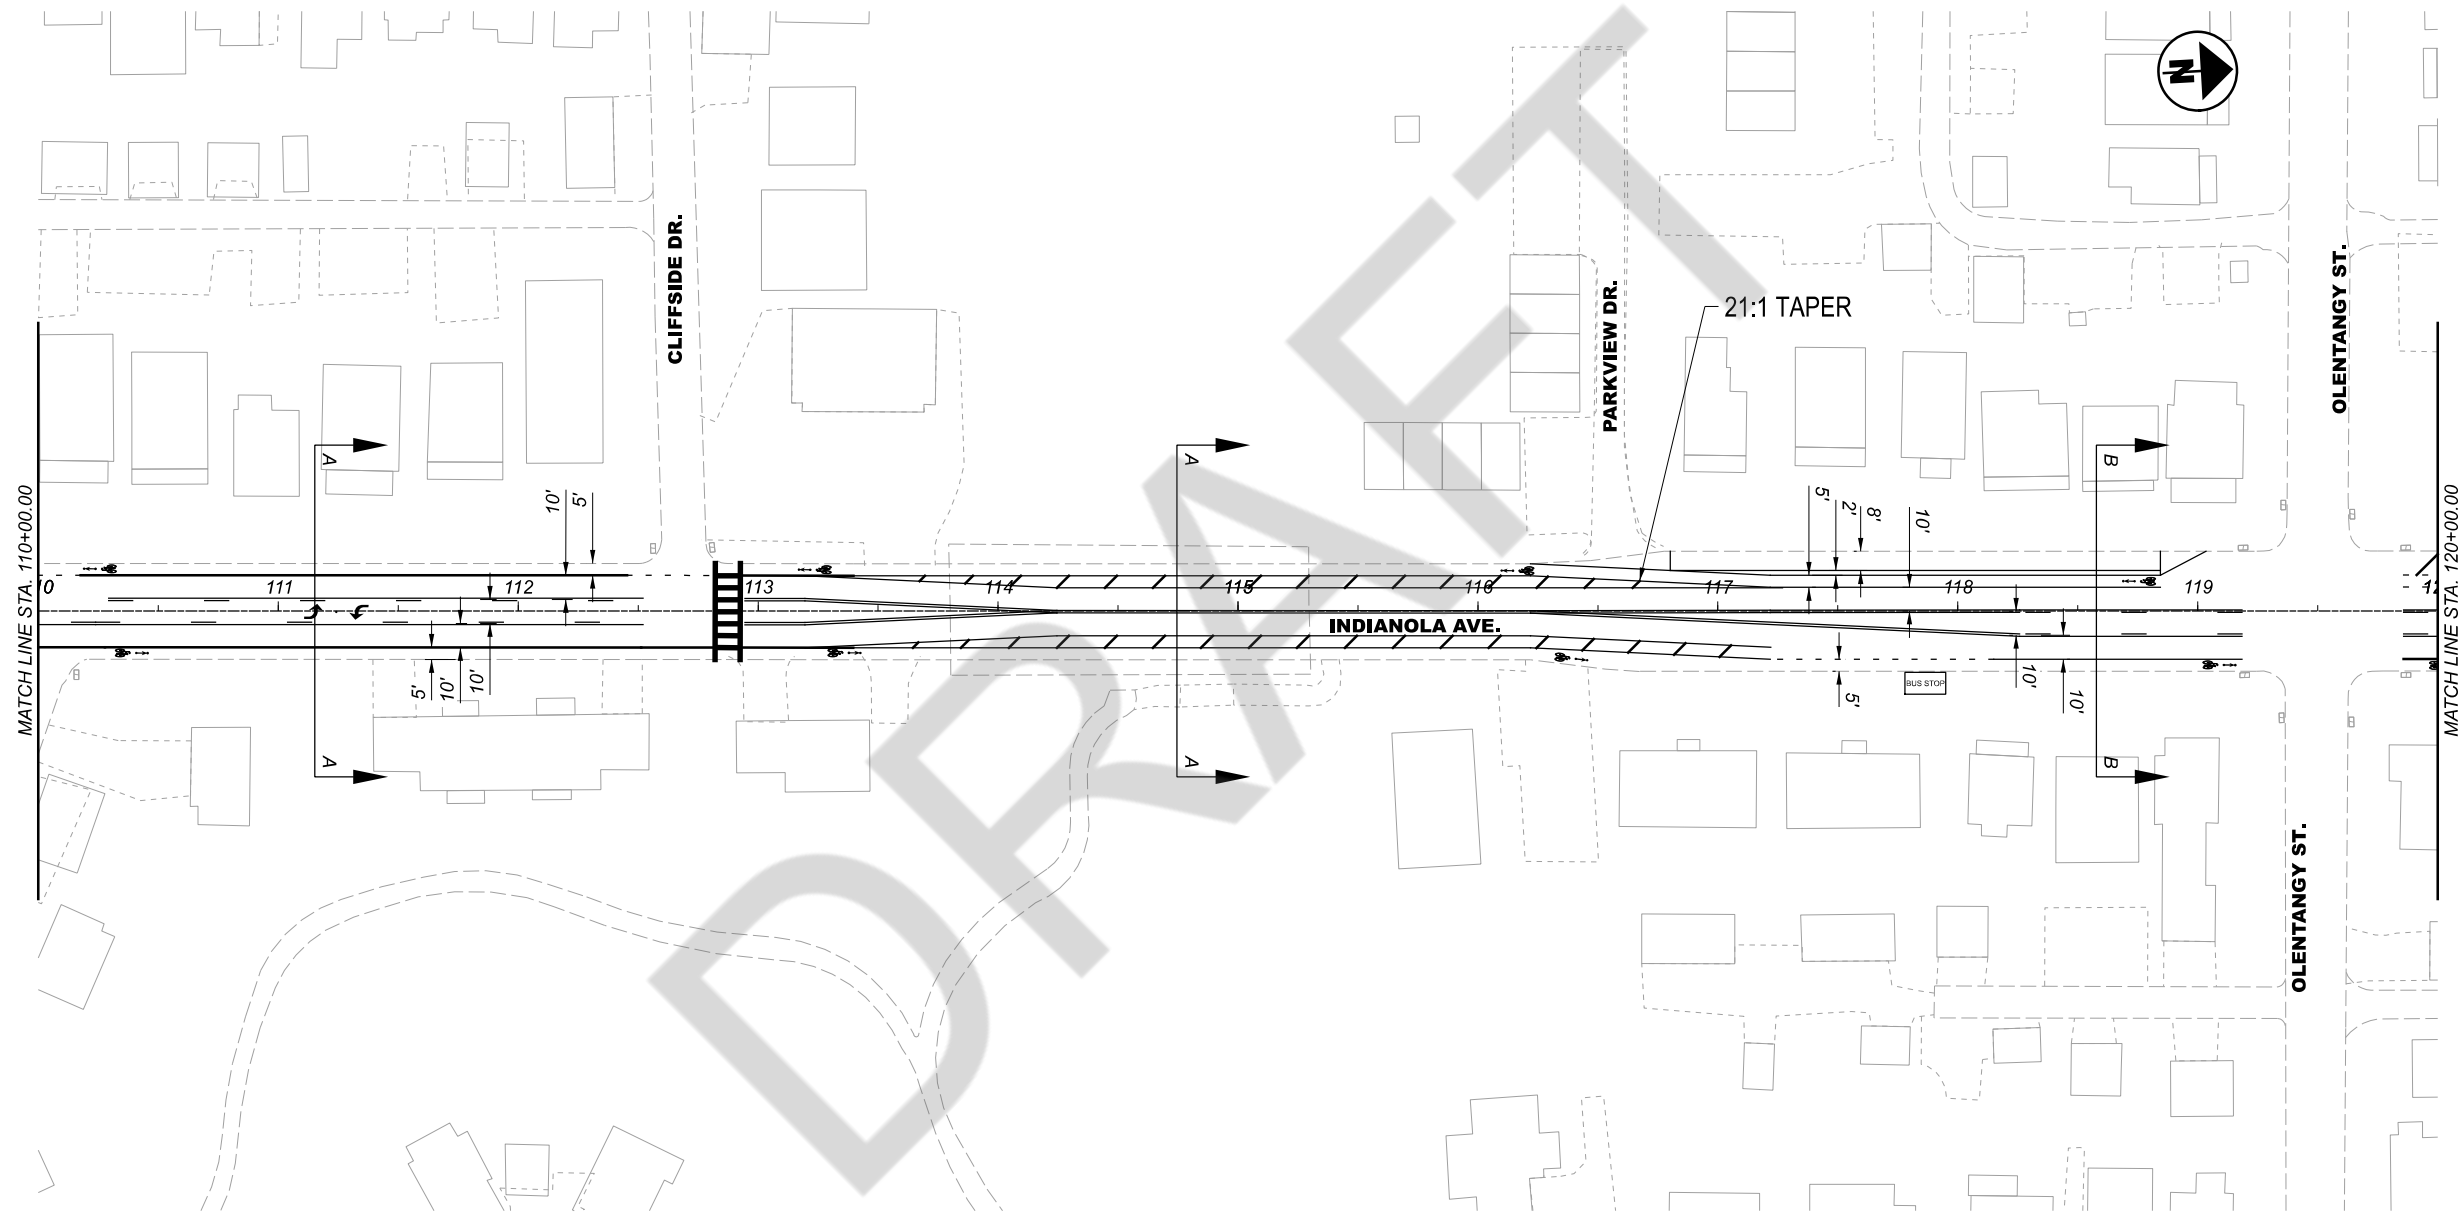

INDIANOLA AVE. BIKE LANES
 STA. 110+00.00 TO STA. 120+00.00

DESIGN AGENCY

Michael Baker
 INTERNATIONAL

DESIGNER
 JTS

REVIEWER
 XXX MM-DD-YY



PROJECT ID
 0

SHEET	TOTAL
P.03	0


CONCEPTUAL - NOT FOR CONSTRUCTION

CTY-RTE-SECTION

MODEL: CLP_2 - Plan 102 PAPER SIZE: 17x11 (in.) DATE: 11/11/2021 TIME: 5:23:44 PM USER: kdickens
 pw:\\mb-us-pw.bentley.comb-us-pw-03\Documents\Columbus_OH\01_Projects\City-Columbus\Columbus_Multimodal Corridor Planning\Indianola_400-Engineering\Roadway\Sheets\CLP_2 - Plan 102.dgn

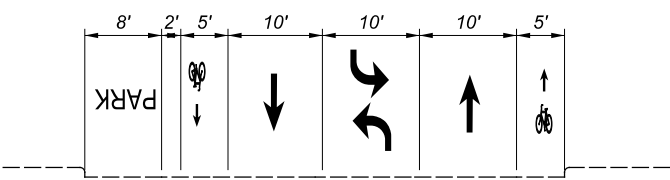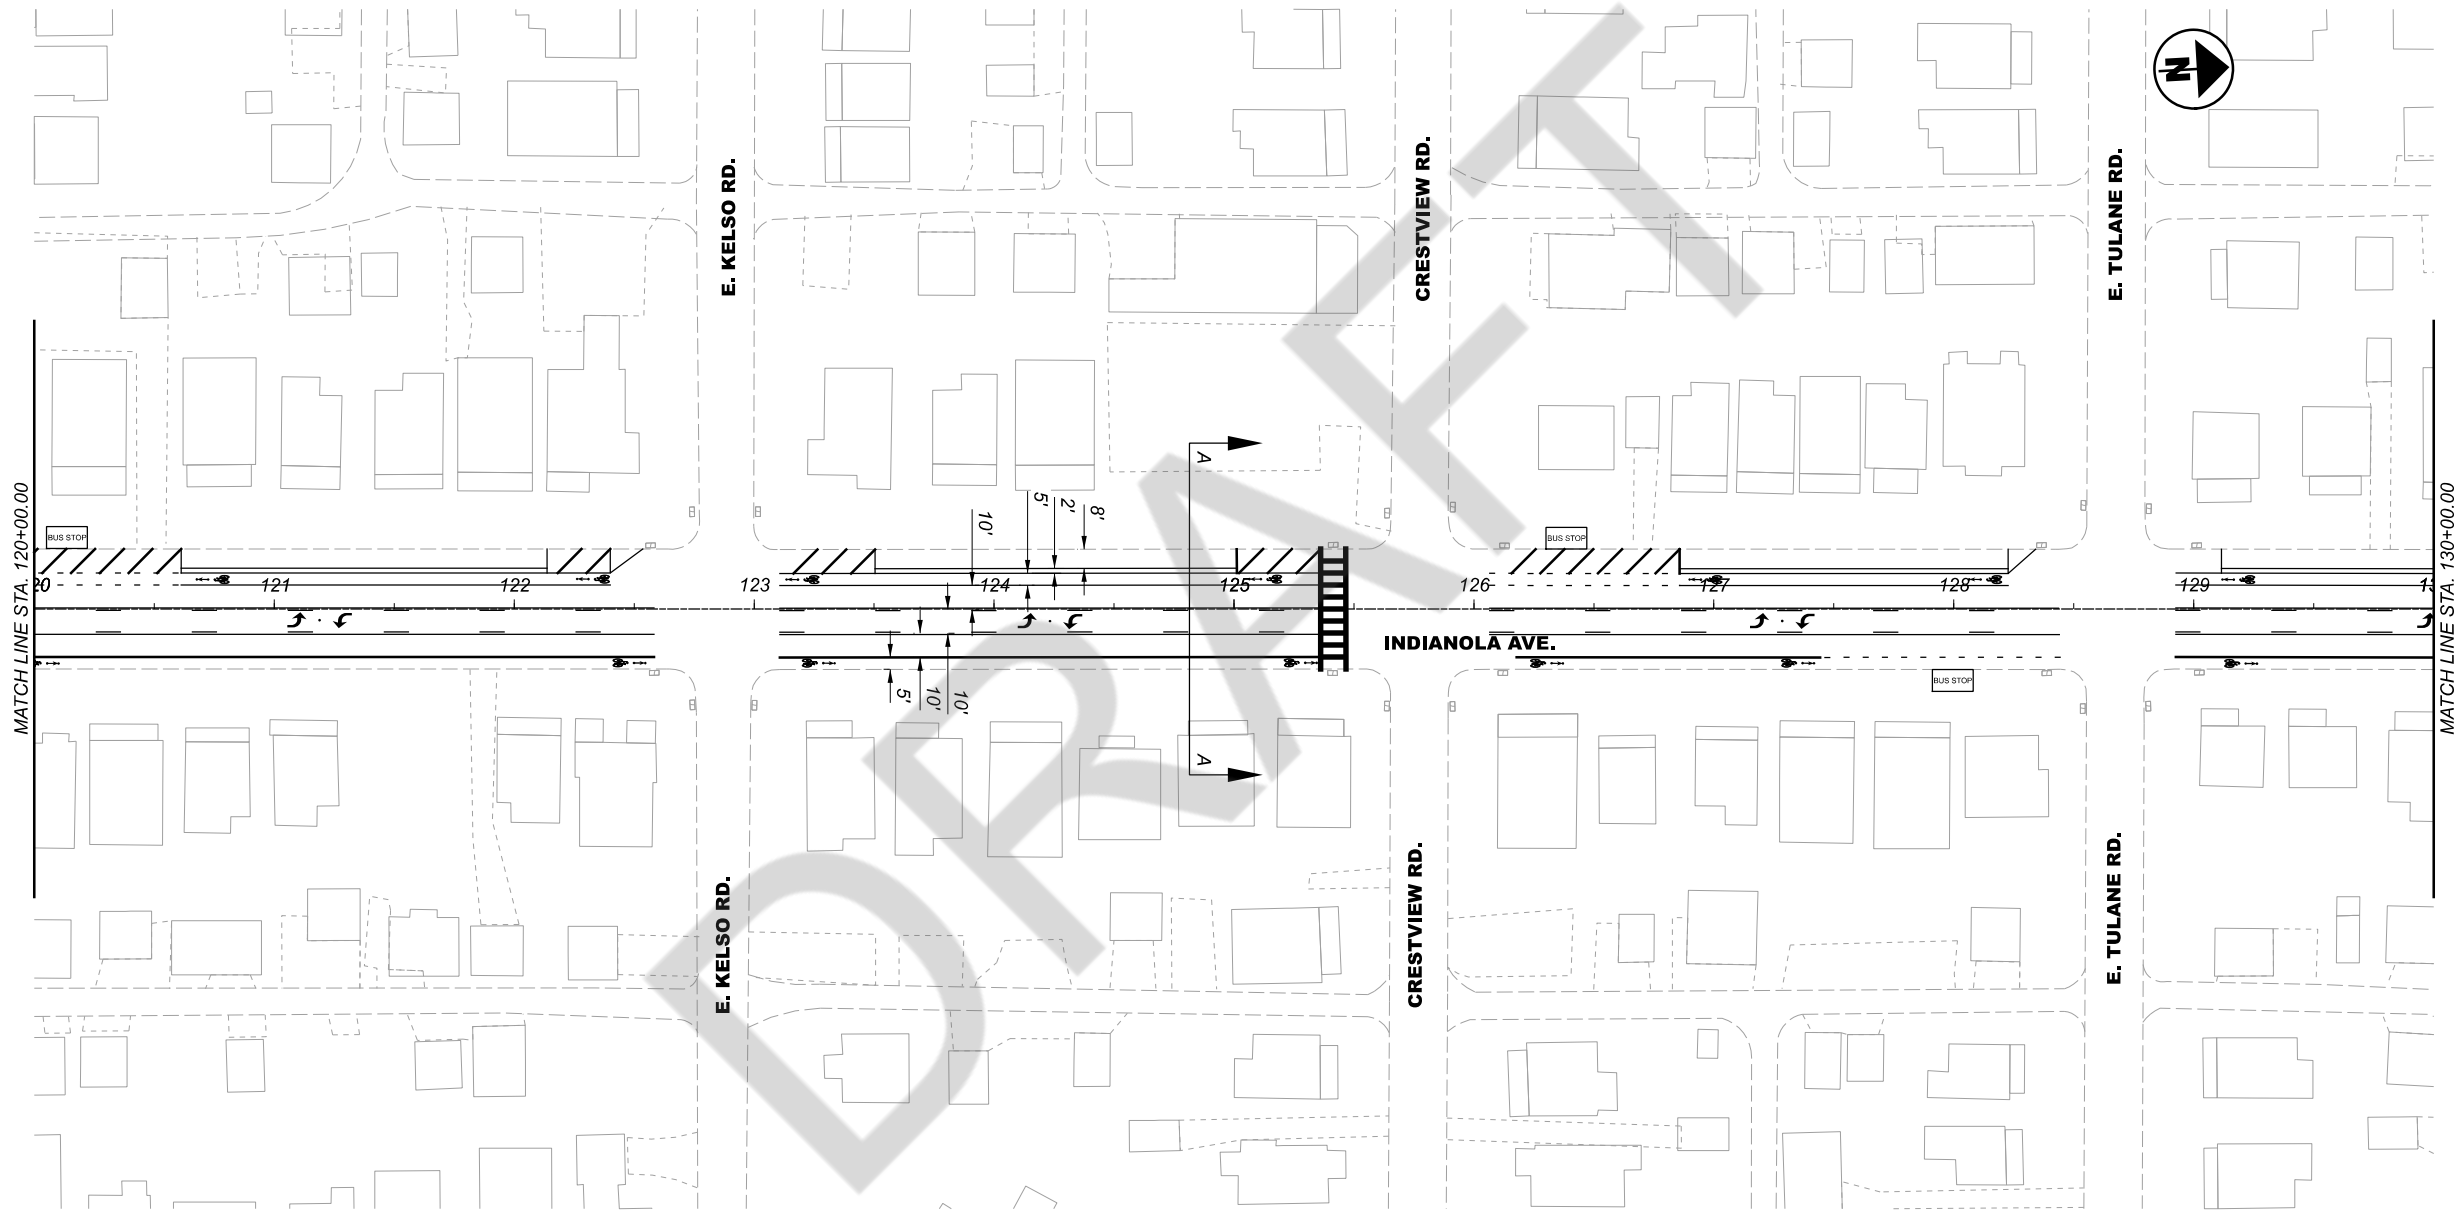

SECTION A-A

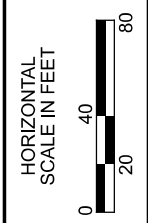




INDIANOLA AVE. BIKE LANES
 STA. 120+00.00 TO STA. 130+00.00

DESIGN AGENCY	
Michael Baker INTERNATIONAL	
DESIGNER	
JTS	
REVIEWER	
XXX MM-DD-YY	
PROJECT ID	
0	
SHEET	TOTAL
P.04	0

CONCEPTUAL - NOT FOR CONSTRUCTION

CTY-RTE-SECTION

MODEL: CLP_2 - Plan 103 PAPER SIZE: 17x11 (in.) DATE: 11/11/2021 TIME: 5:23:21 PM USER: kdfckens
 pw:\\mb-us-pw.bentley.comb-us-pw-03\Documents\Columbus.OH\01_Projects\City-Columbus\Columbus Multimodal Corridor Planning\Indianola\400-Engineer\Ing\Roadway\Sheets\CLP_2 - Plan 103.dgn

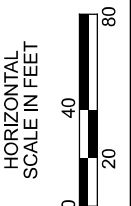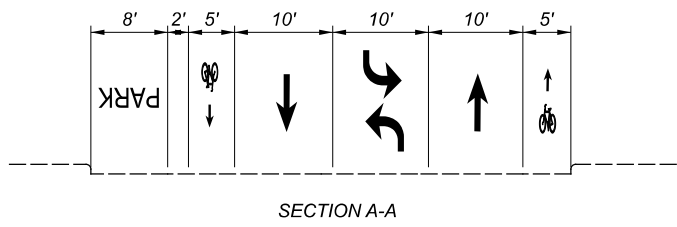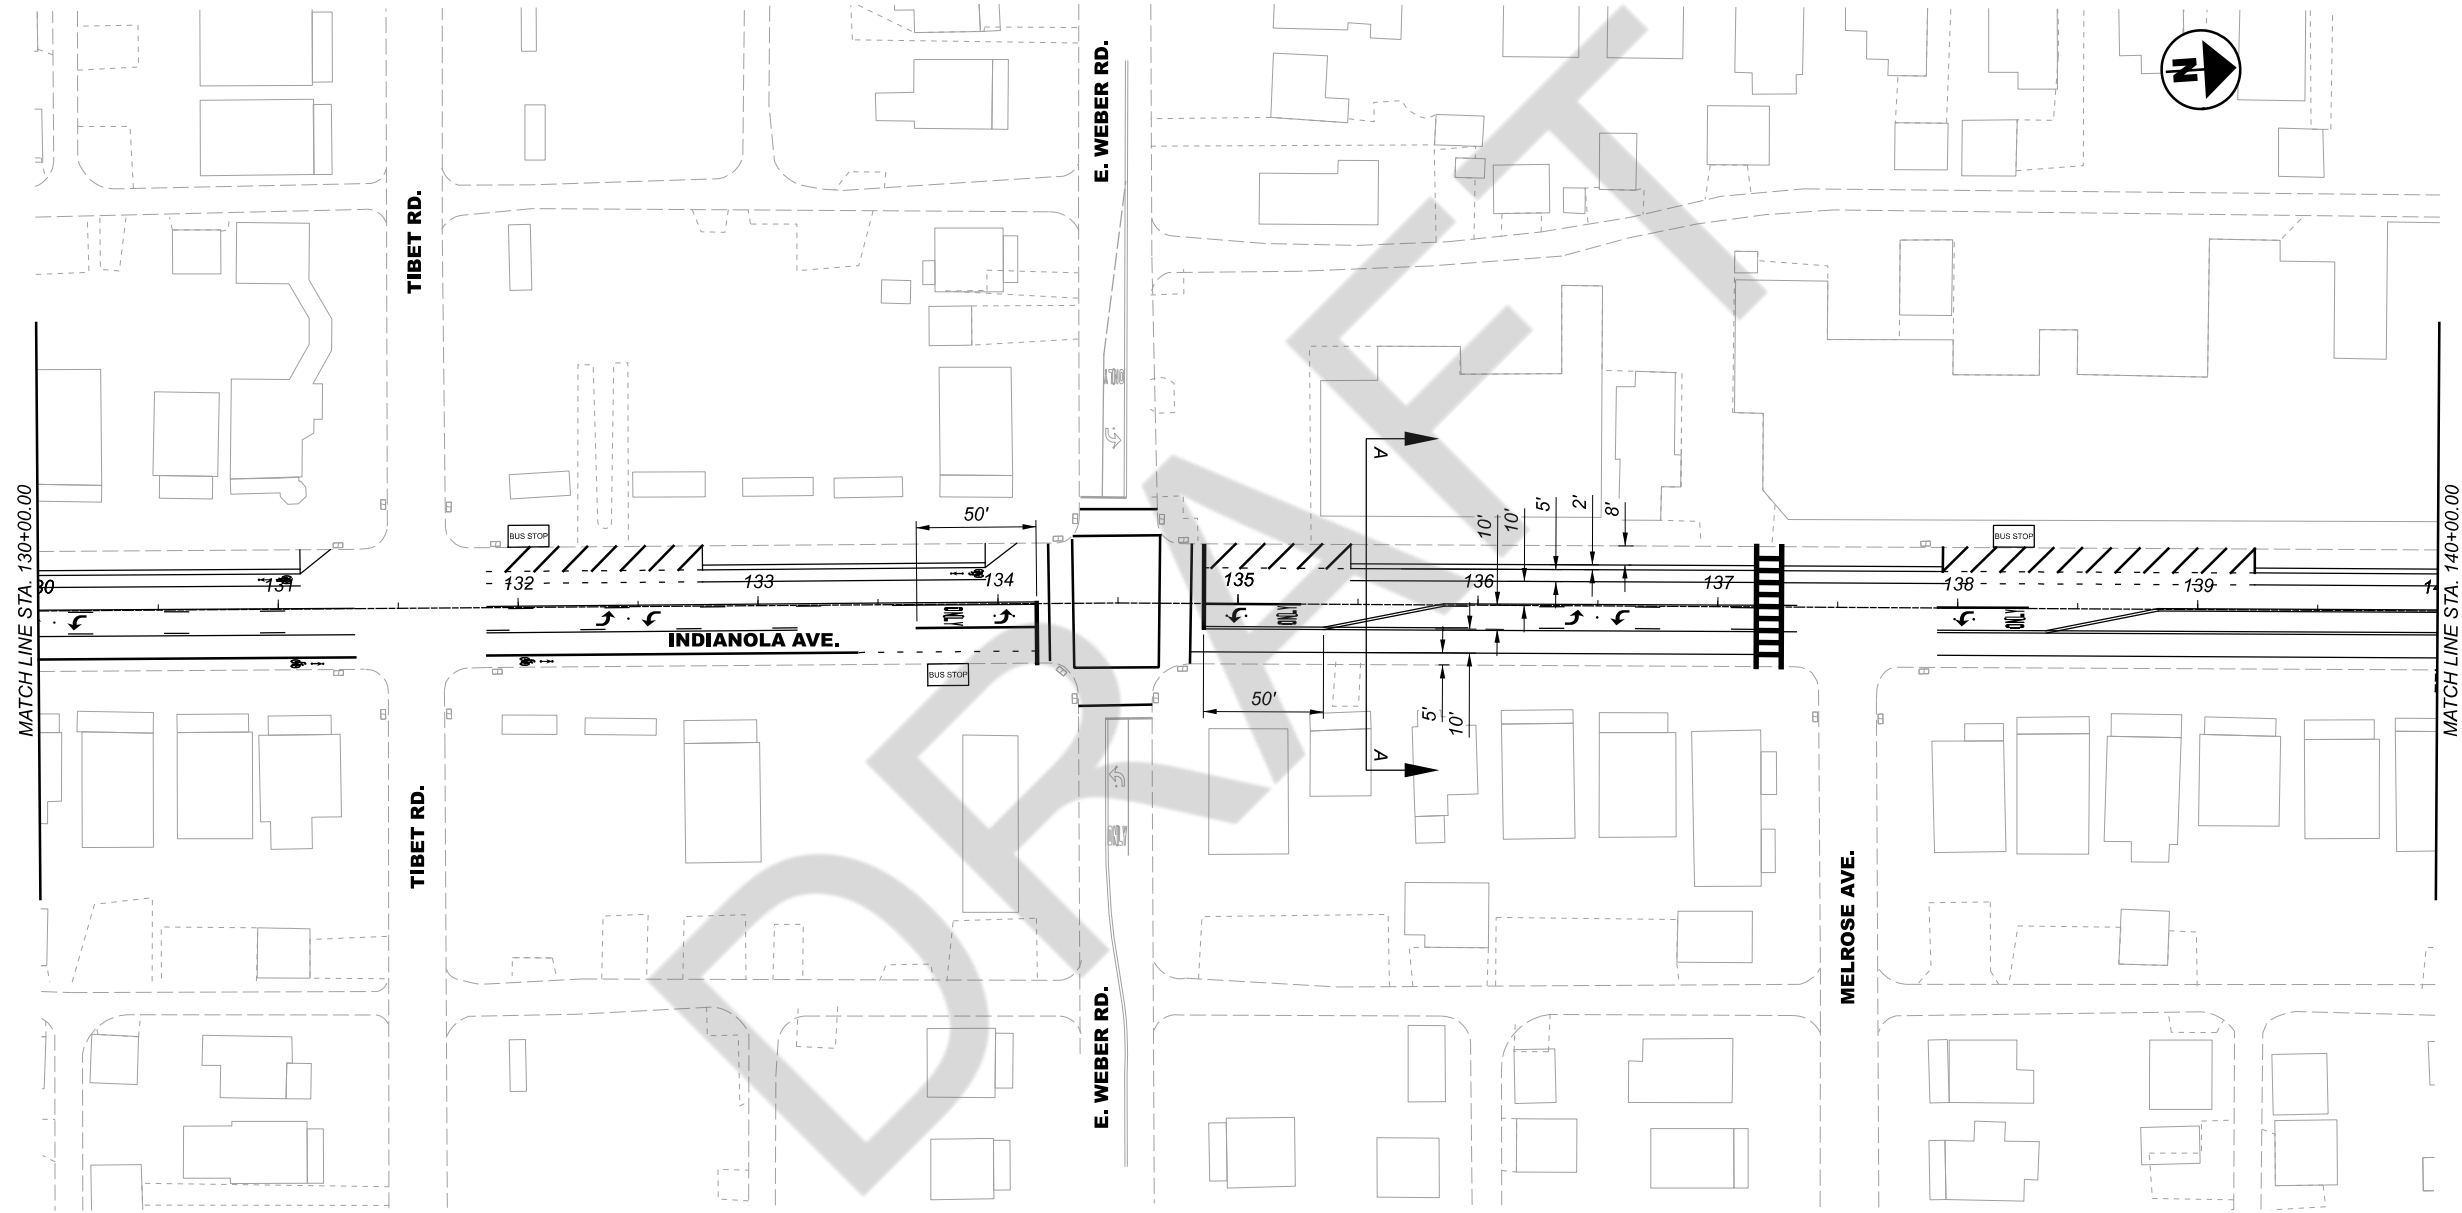

INDIANOLA AVE. BIKE LANES
 STA. 130+00.00 TO STA. 140+00.00

DESIGN AGENCY

Michael Baker
 INTERNATIONAL

DESIGNER
 JTS

REVIEWER
 XXX MM-DD-YY

PROJECT ID
 0



SHEET	TOTAL
P.05	0

CONCEPTUAL - NOT FOR CONSTRUCTION



CTY-RTE-SECTION

MODEL: CLP_2 - Plan 104 PAPER SIZE: 17x11 (in.) DATE: 11/11/2021 TIME: 5:29:28 PM USER: kclckens
 p:\mb-us-pw\bentley.comb-us-pw-03\Documents\Columbus_OH\01_Projects\City-Columbus\Columbus Multimodal Corridor Planning\Indianola\400-Engineer\Ing\Roadway\Sheets\CLP_2 - Plan 104.dgn

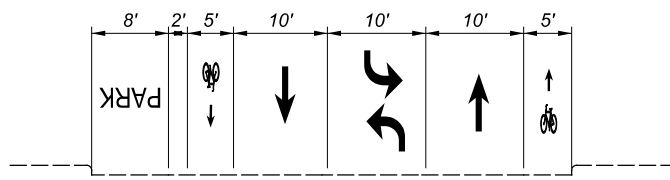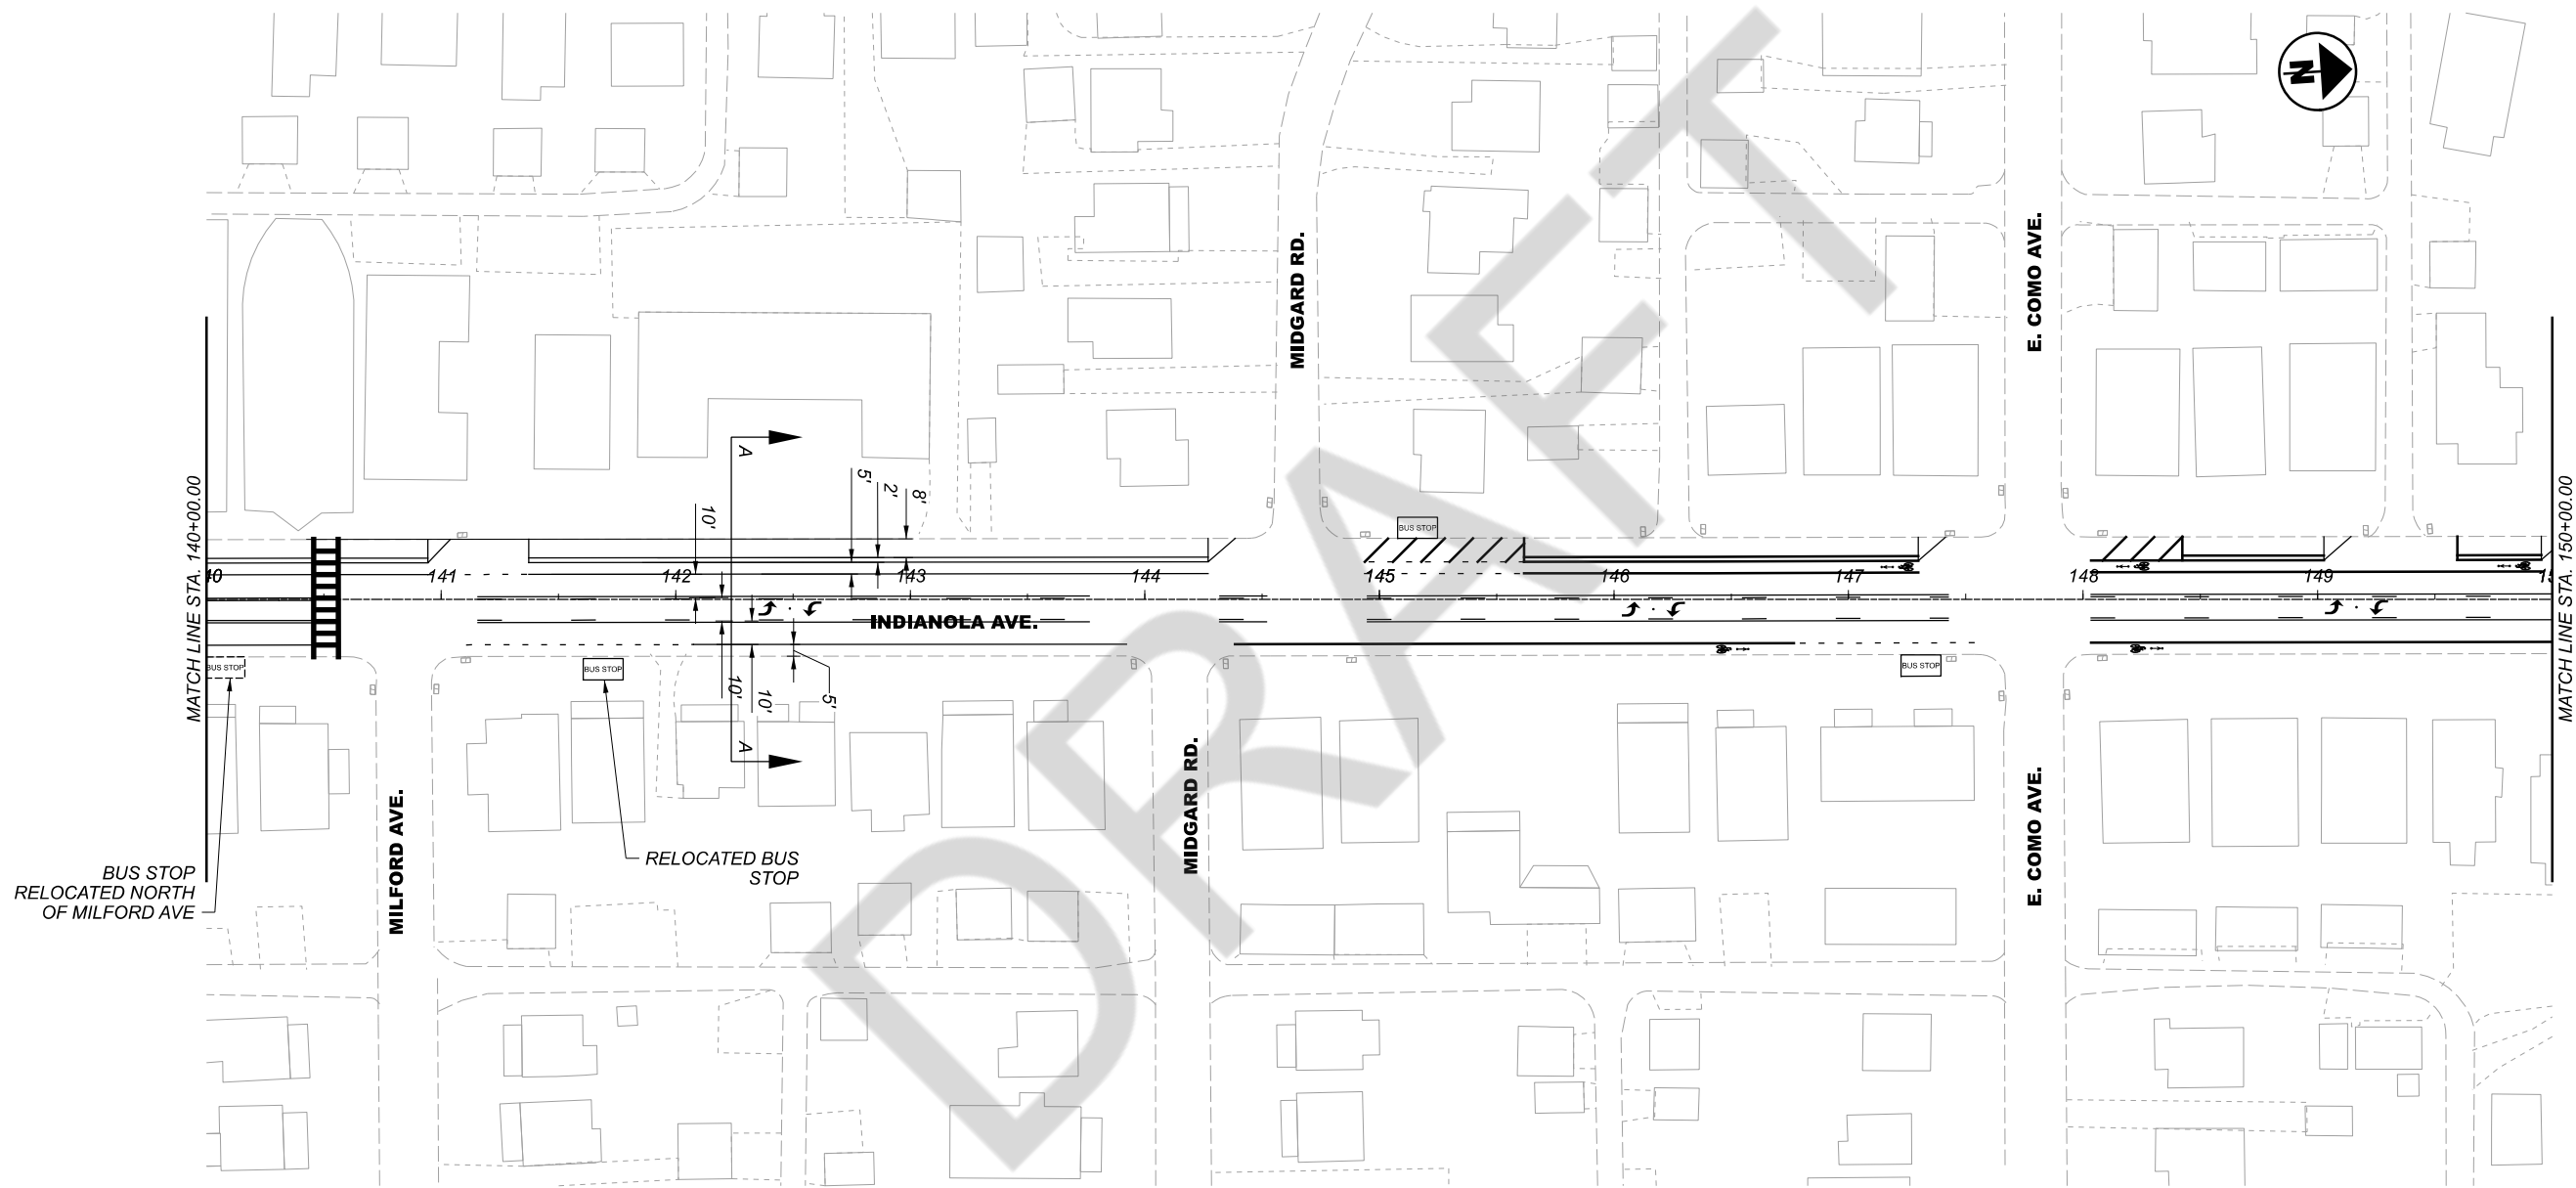


SECTION A-A

INDIANOLA AVE. BIKE LANES
 STA. 140+00.00 TO STA. 150+00.00

DESIGN AGENCY	
Michael Baker INTERNATIONAL	
DESIGNER	JTS
REVIEWER	XXX MM-DD-YY
PROJECT ID	0
SHEET	TOTAL
P.06	0

CONCEPTUAL - NOT FOR CONSTRUCTION

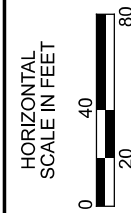

INDIANOLA AVE. BIKE LANES
STA. 150+00.00 TO STA. 160+00.00

DESIGN AGENCY

Michael Baker
INTERNATIONAL

DESIGNER
JTS



REVIEWER
XXX MM-DD-YY

PROJECT ID
0

SHEET	TOTAL
P.07	0

CTY-RTE-SECTION



MODEL: CLP_2 - Plan 105 PAPER SIZE: 17x11 (in.) DATE: 11/11/2021 TIME: 5:29:34 PM USER: kckickens
pw:\mb-us-pw.bentley.com-us-pw-03\Documents\Columbus_OH\01_Proj\cts\City-Columbus\Columbus_MultimodalCorridor_Planning\Indianola_400-Engineer\Ing\Roadway\Sheets\CLP_2 - Plan 105.dgn

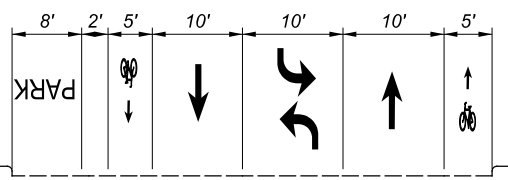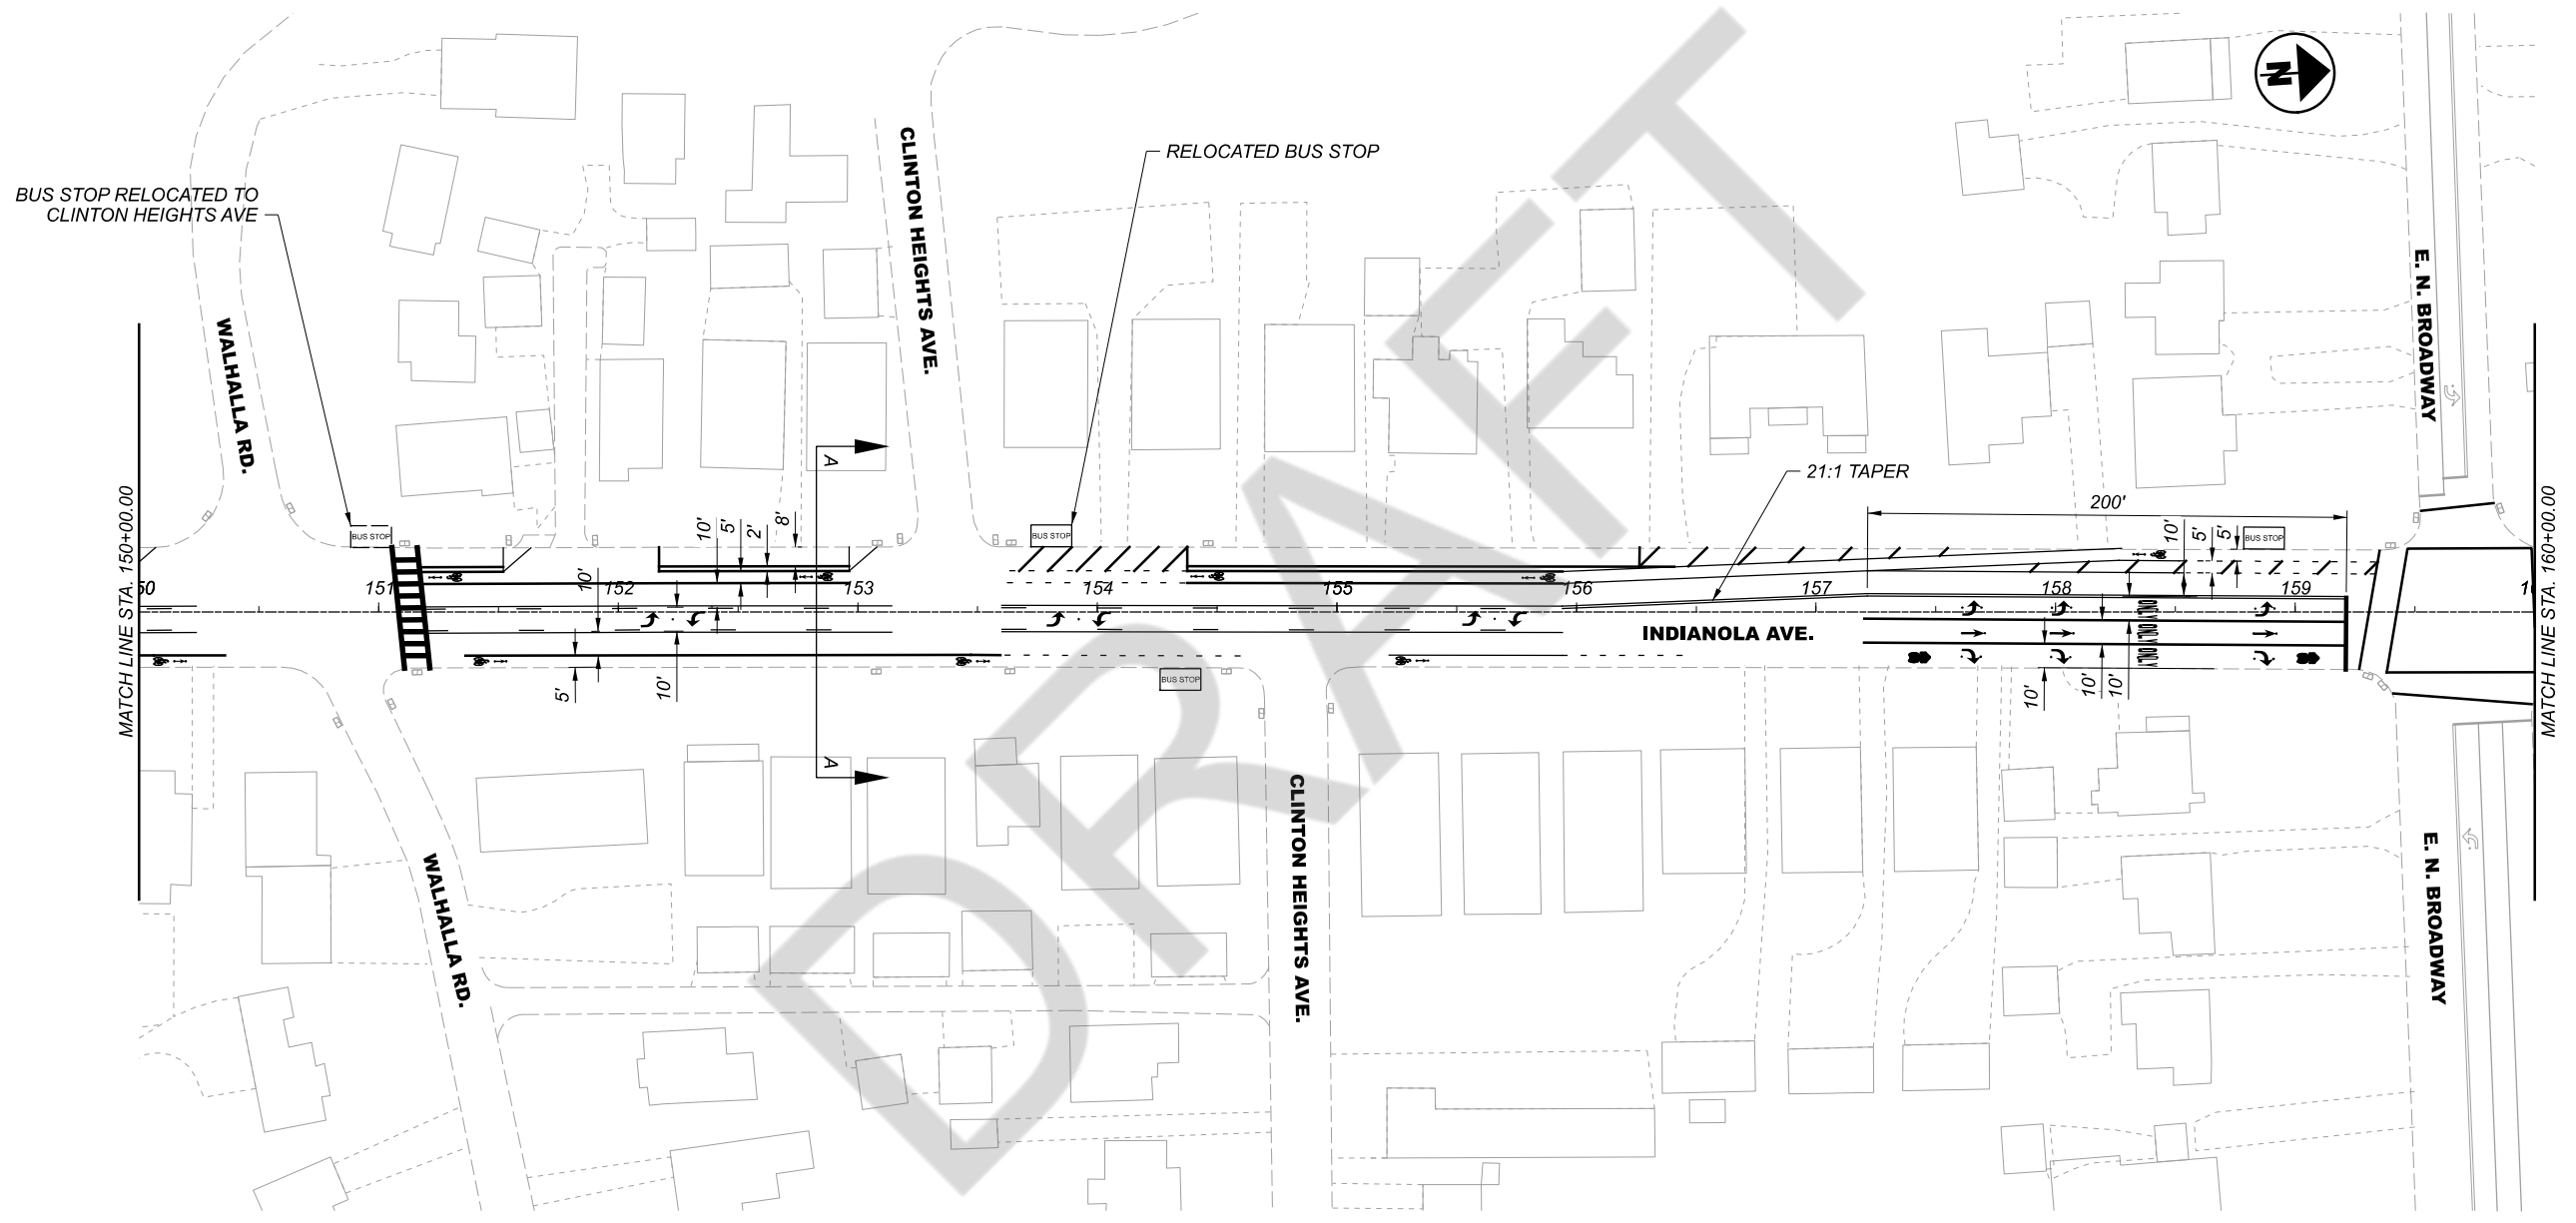

CONCEPTUAL - NOT FOR CONSTRUCTION

CTY-RTE-SECTION

MODEL: CLP_2 - Plan 106 PAPER SIZE: 17x11(in.) DATE: 11/11/2021 TIME: 5:29:51PM USER: kdickens
 pw:\\mb-us-pw-bentley.com-us-pw-03\Documents\Columbus_OH\01_Projects\City-Columbus\Columbus_Multimodal Corridor Planning\Indianola_400_Engineering\Roadway\Sheets\CLP_2 - Plan 106.dgn

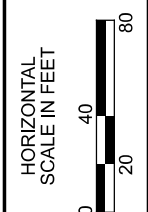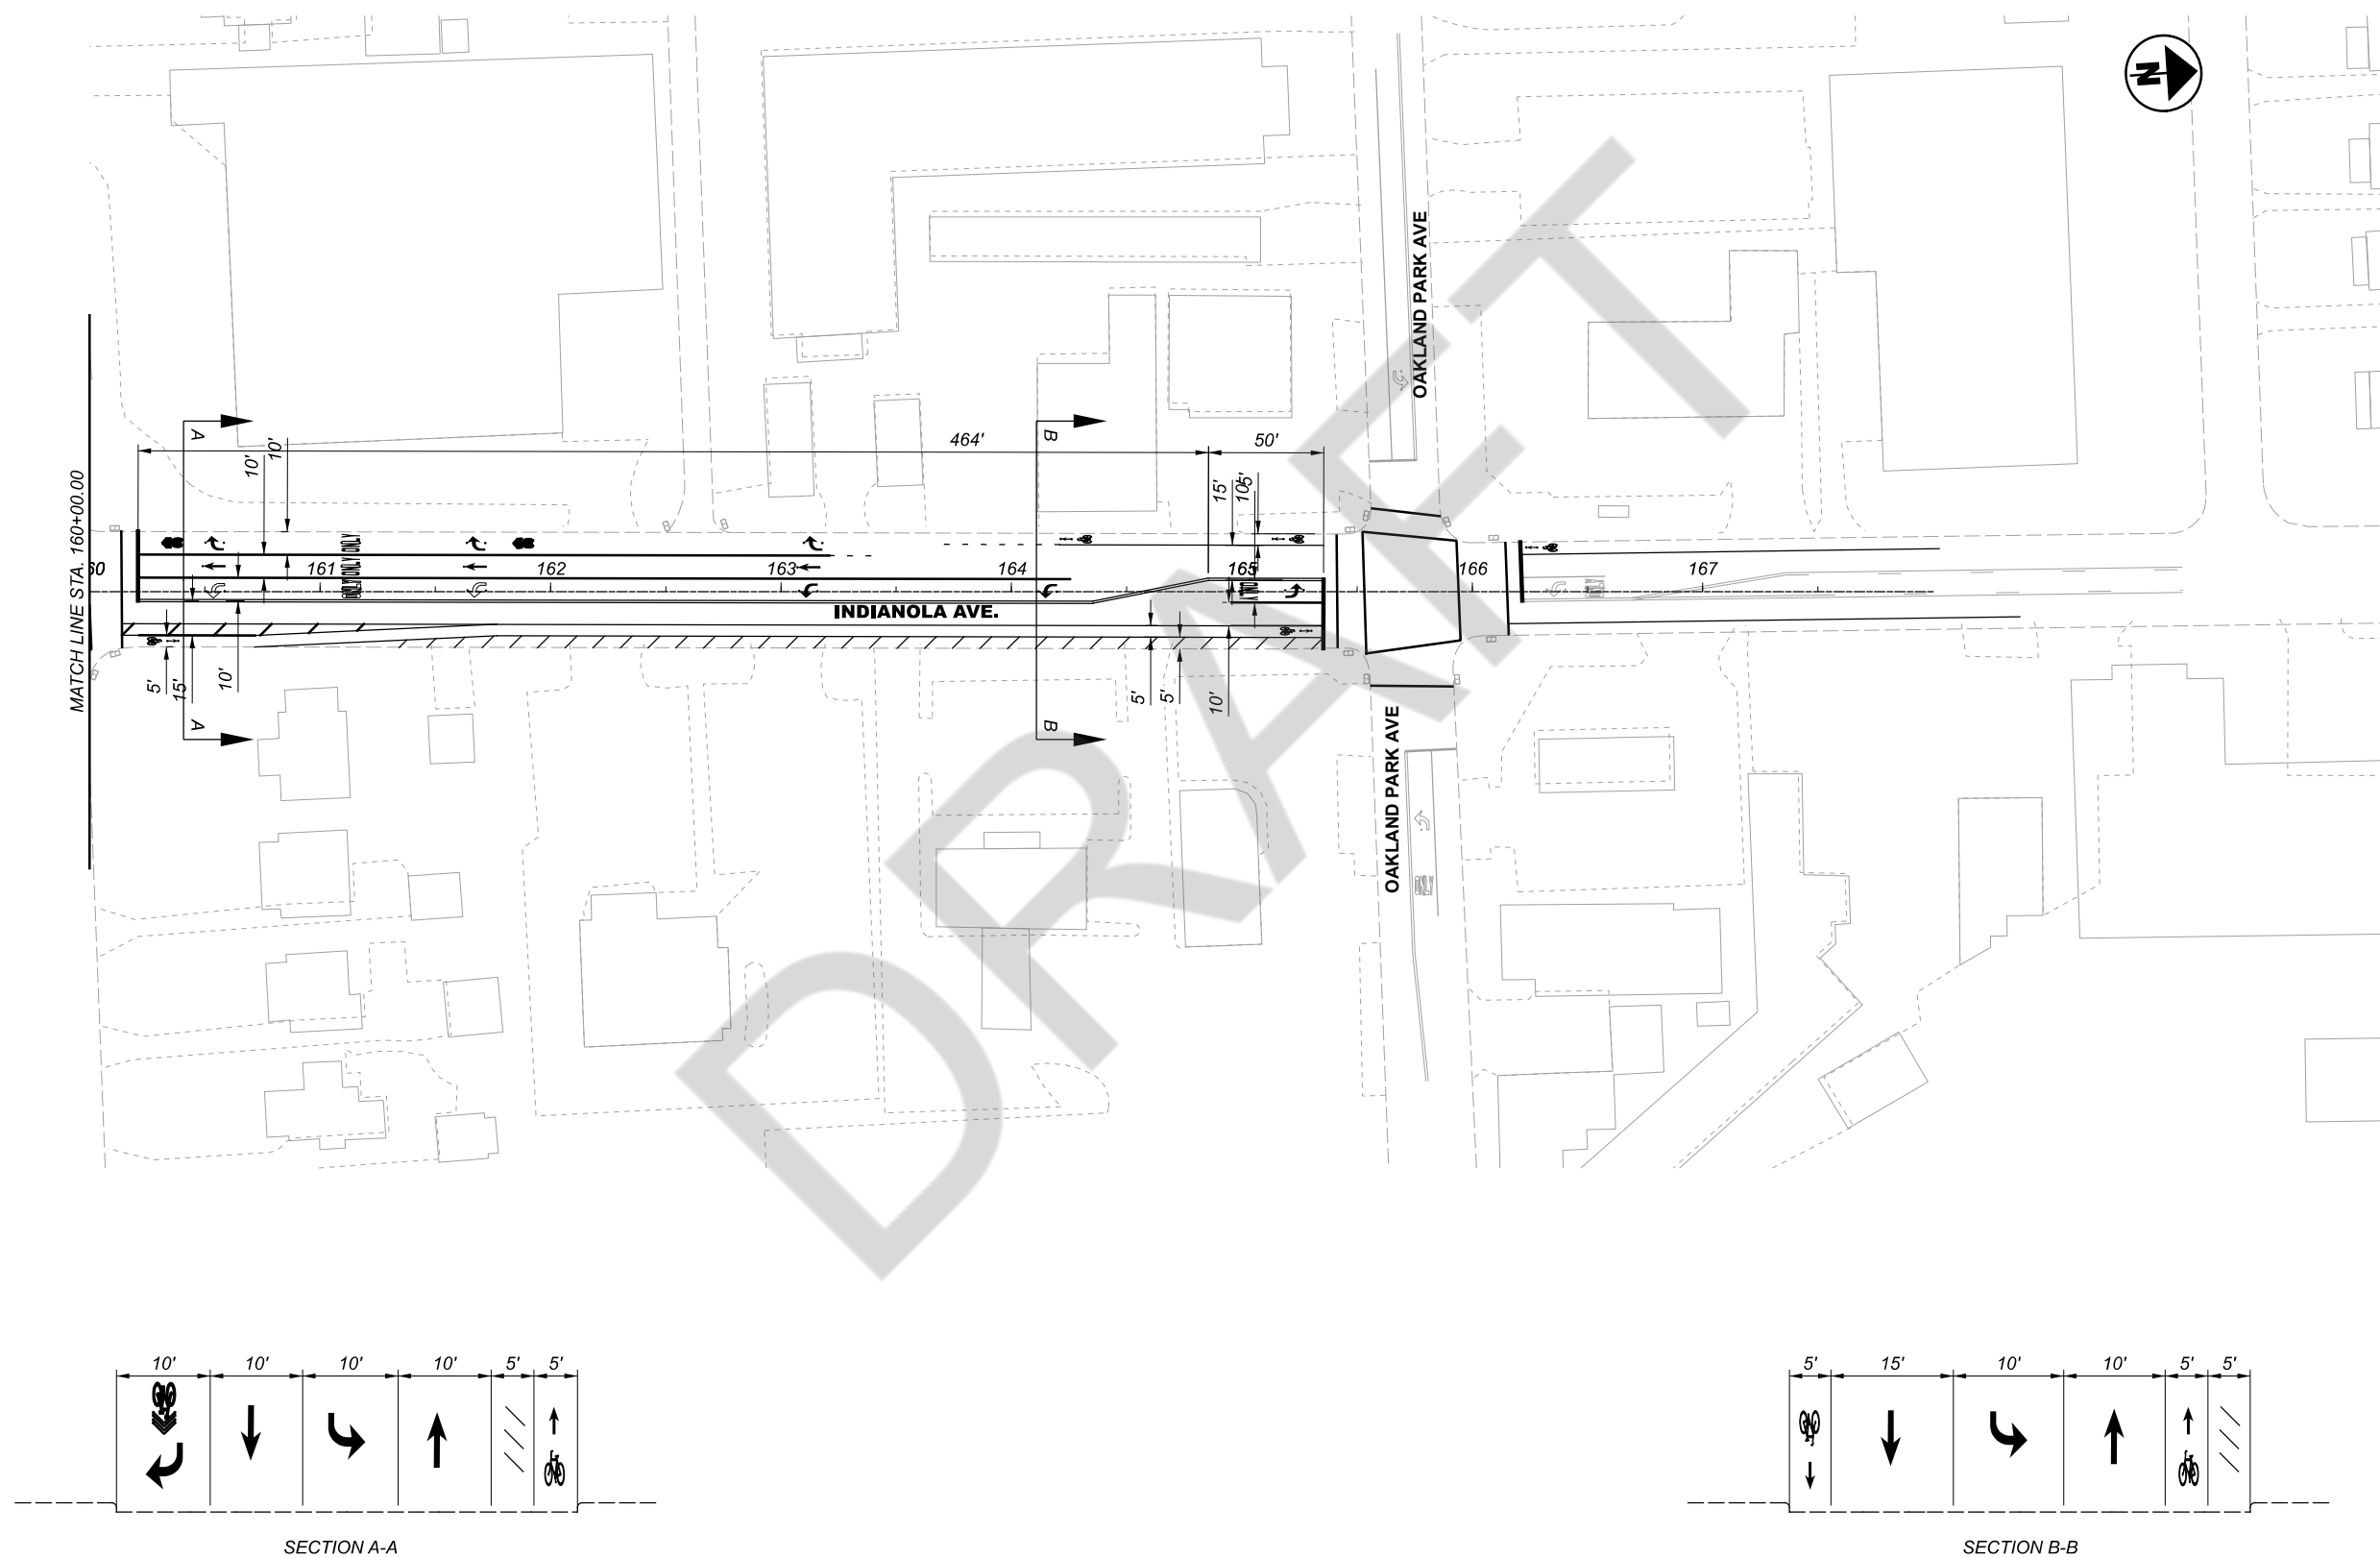

INDIANOLA AVE. BIKE LANES
 STA. 160+00.00 TO END

DESIGN AGENCY	
Michael Baker INTERNATIONAL	
DESIGNER	
JTS	
REVIEWER	
XXX MM-DD-YY	
PROJECT ID	
0	
SHEET	TOTAL
P.08	0