


Top View

NOTES:

1. DOW installed radio transmitter outside building per L-6101.
2. There shall be no more than one piping bend before the Meter Setter.
3. Meter Setter shall be securely supported to the floor or a lateral wall.
4. Meter Setter shall be installed within 2' of the service entrance to the building.
5. 2" valves shall be of bronze construction and either gate valves or ball valves with lever handles (drilled for sealing wire.)
6. Refer to Division of Water Standard Details "L-9002A & B" for additional information.

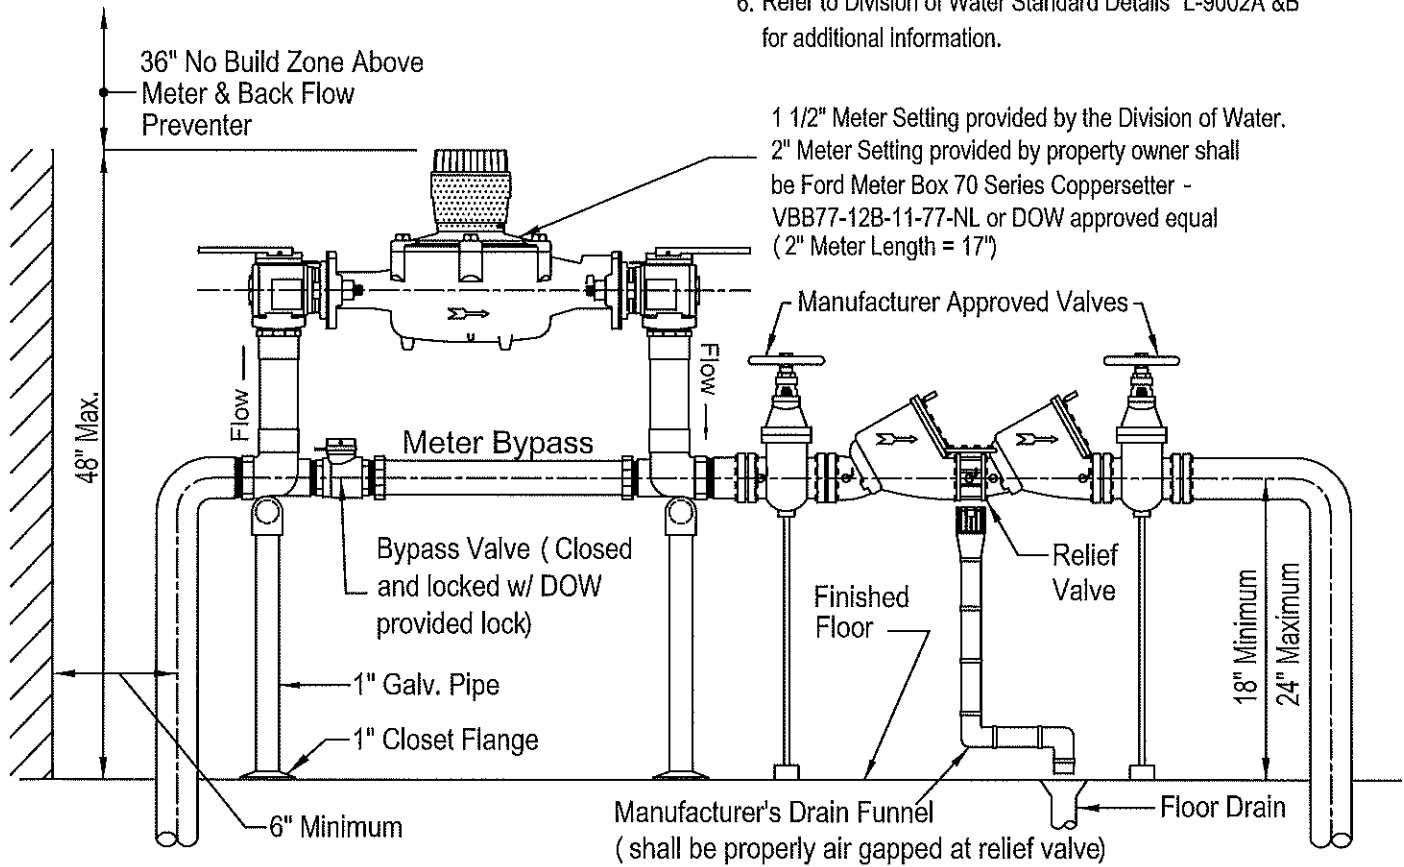

Side View

1 1/2" Meter Setting provided by the Division of Water.
 2" Meter Setting provided by property owner shall be Ford Meter Box 70 Series Coppersetter - VBB77-12B-11-77-NL or DOW approved equal (2" Meter Length = 17")

L-9002C.Dwg Revision Date: 5/13/21

CITY OF COLUMBUS
 DEPARTMENT OF PUBLIC UTILITIES
 DIVISION OF WATER

APPROVED:
Danielle Pettend
 ADMINISTRATOR

5/17/21
 DATE

STANDARD DETAIL
 TYPICAL 1 1/2" and 2" METER
 SETTING w/ BACKFLOW PREVENTER

